


BY: Jason Azar



Engineering a Sustainable Future
Nobis Engineering, Inc.
20410 Century Boulevard, Suite 230
Germantown, MD 20874
T(301) 528-2010
www.nobiseng.com
Client - Focused, Employee - Owned

Client - Focused, Employee - Owned

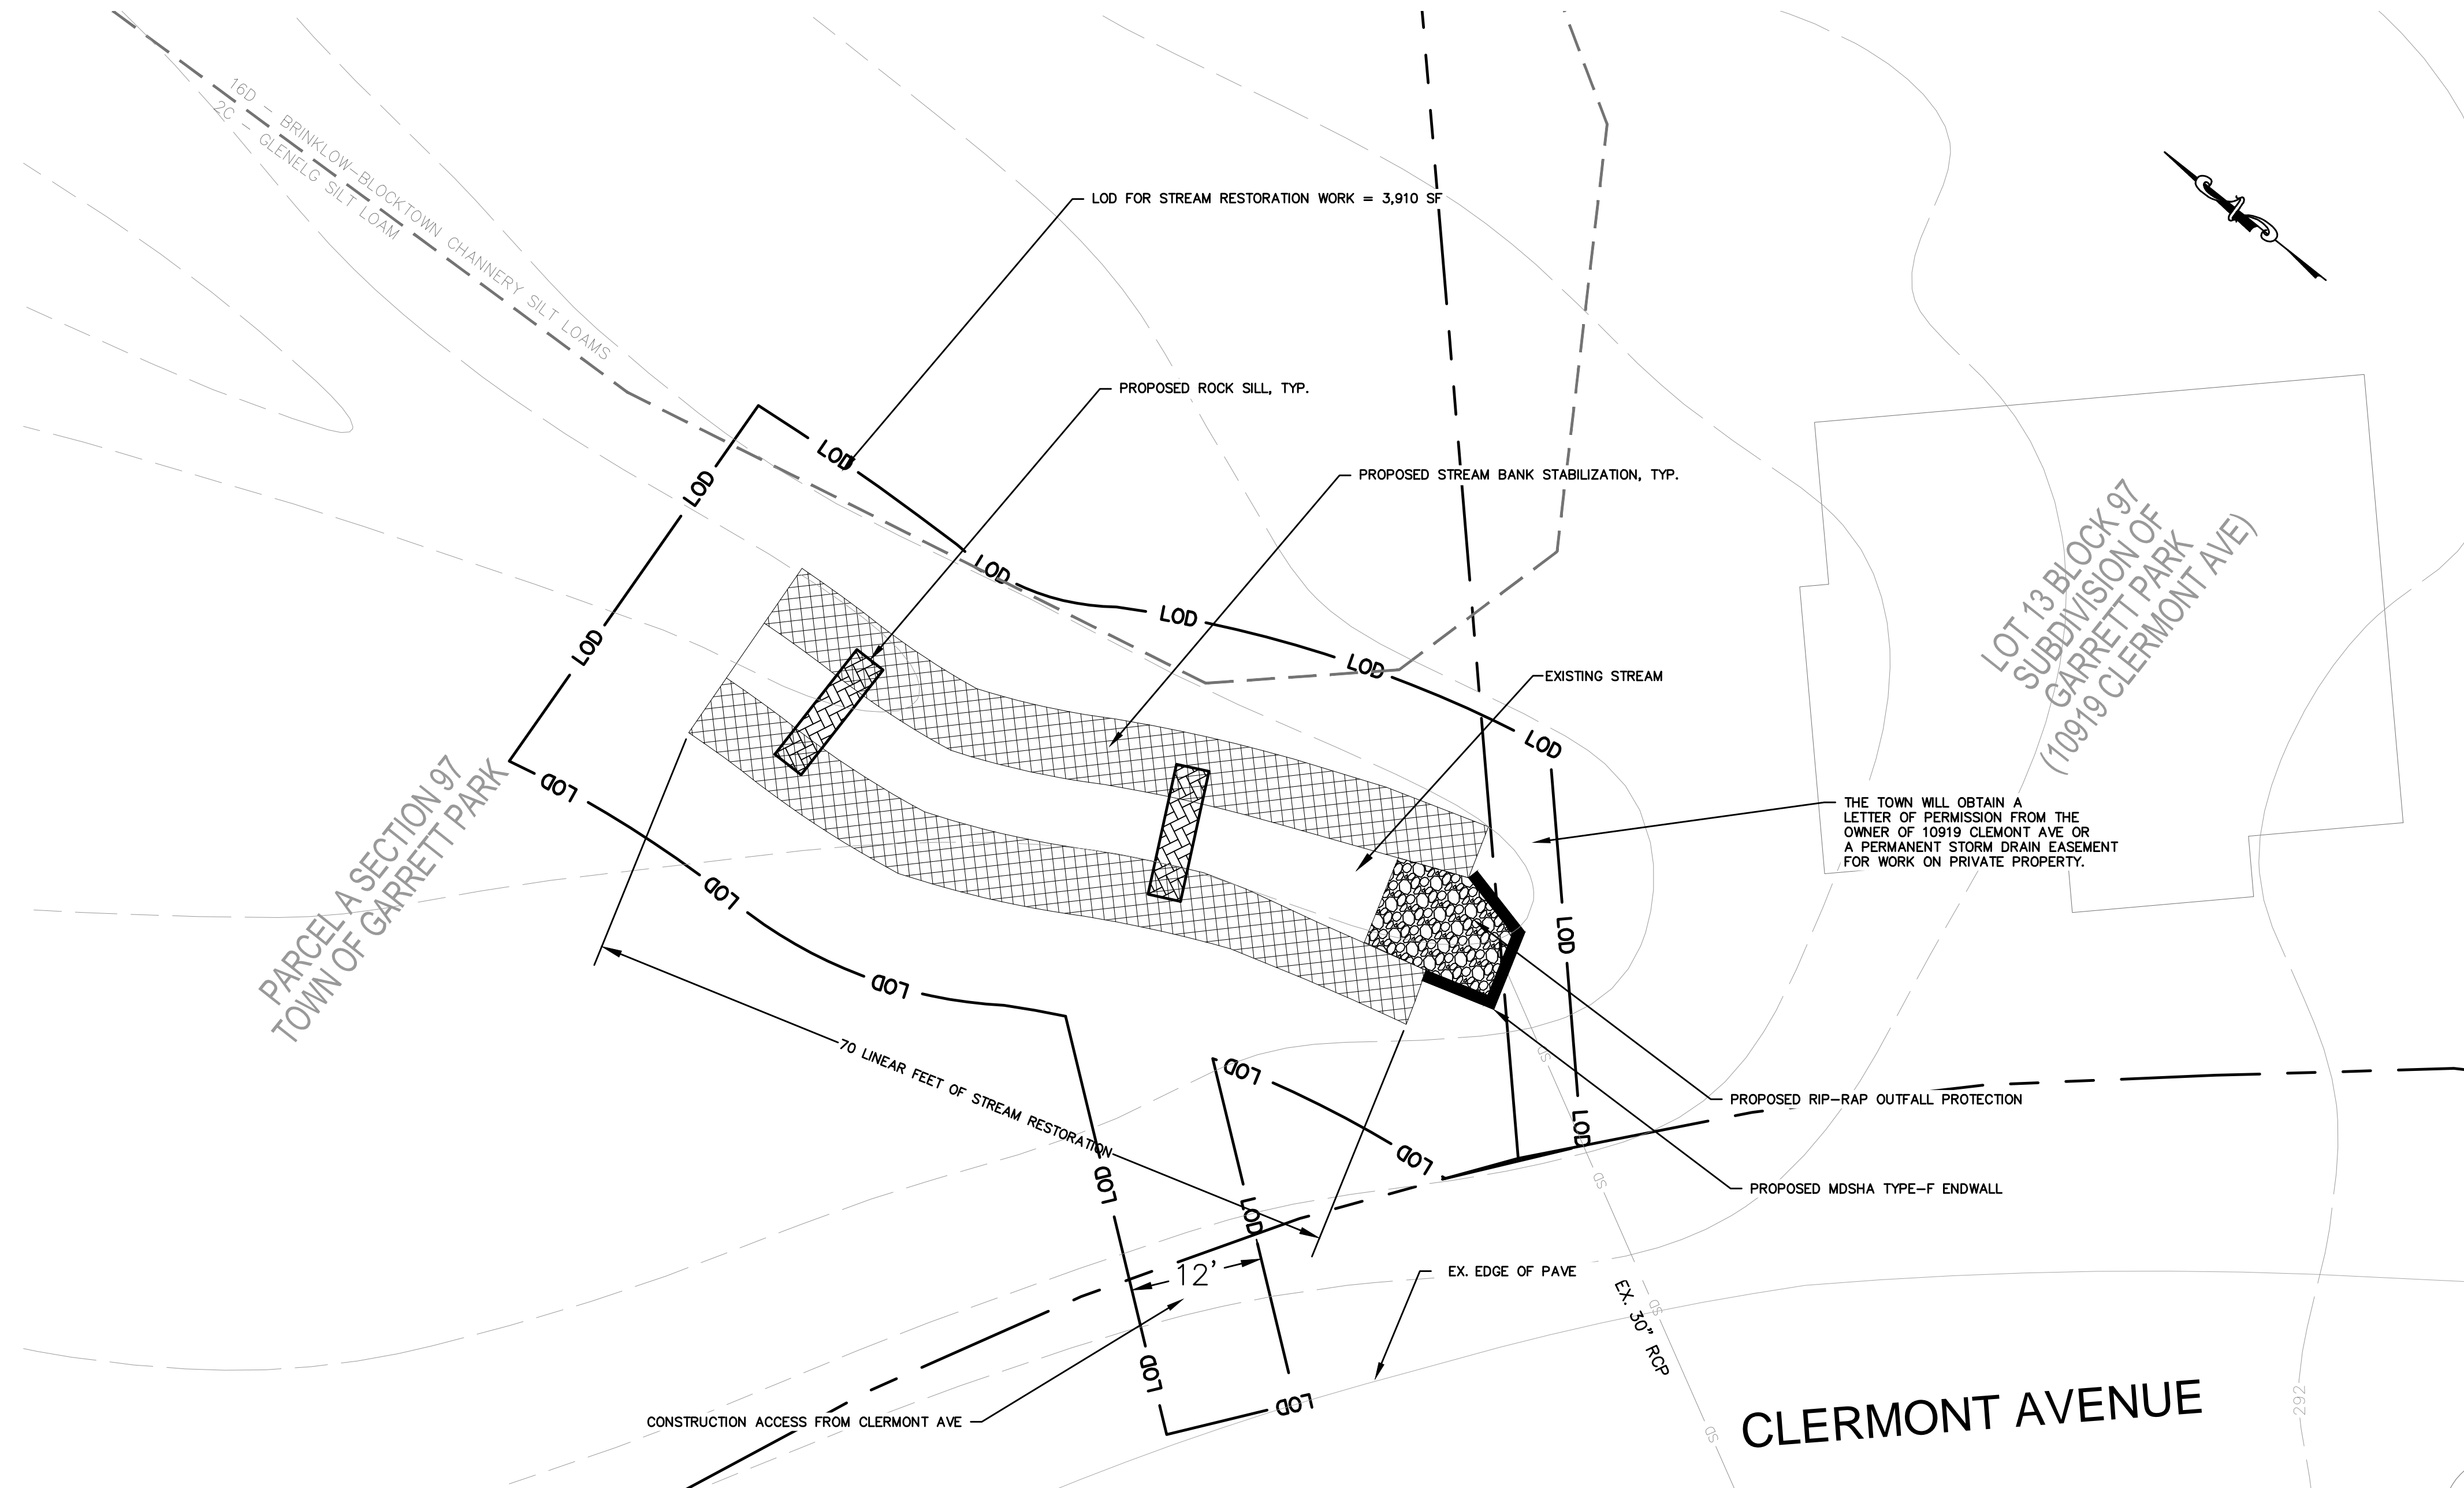

CLERMONT AVENUE

DATUM: NAD 83/91 Horizontal
NAVD 88 Vertical

SWM CONCEPT PLAN

TOWN OF GARRETT PARK

PEDESTRIAN FACILITY DESIGN SERVICES
SAFE ROUTES TO SCHOOL (SRTS)

STREAM RESTORATION PLAN

SCALE 1" = 10' ADVERTISED DATE OCT. 2015 CONTRACT NO. _____

DESIGNED BY ME COUNTY MONTGOMERY
DRAWN BY ME LOGMILE _____
CHECKED BY JA HORIZONTAL SCALE _____
F.A.P. NO. SEE TITLE SHEET VERTICAL SCALE _____

DRAWING NO.	OF	SHEET NO.	X	OF	X
-------------	----	-----------	---	----	---

CROSS REFERENCE		REVISIONS
ITEM	SHEET No.s	
TYPICAL SHEETS SUPERELEVATION SHEETS PIPE & DRAINAGE SCHEDULE GEOMETRIC LAYOUT SHEETS ROADWAY PLAN SHEETS ROADWAY PROFILE SHEETS TRAFFIC CONTROL SHEETS EROSION & SEDIMENT CONTROL SIGNING & MARKING PLANS LANDSCAPE PLAN SHEETS UTILITIES		

FILE: J:\91140.04 - Safe Routes to School Sidewalks\CAD\dwg\SW01-STORMWATER SHEETS.dwg